


Nr. cadastral	Suprafata masurata a imobilului (mp)	Adresa imobilului
107515	636800	Com. Frumusita, Tara 43, Parcela 163/2, Lot 1, 2
Nr. Cartea Funciara		Unitatea Administrativ Teritoriala (UAT)
		FRUMUSITA

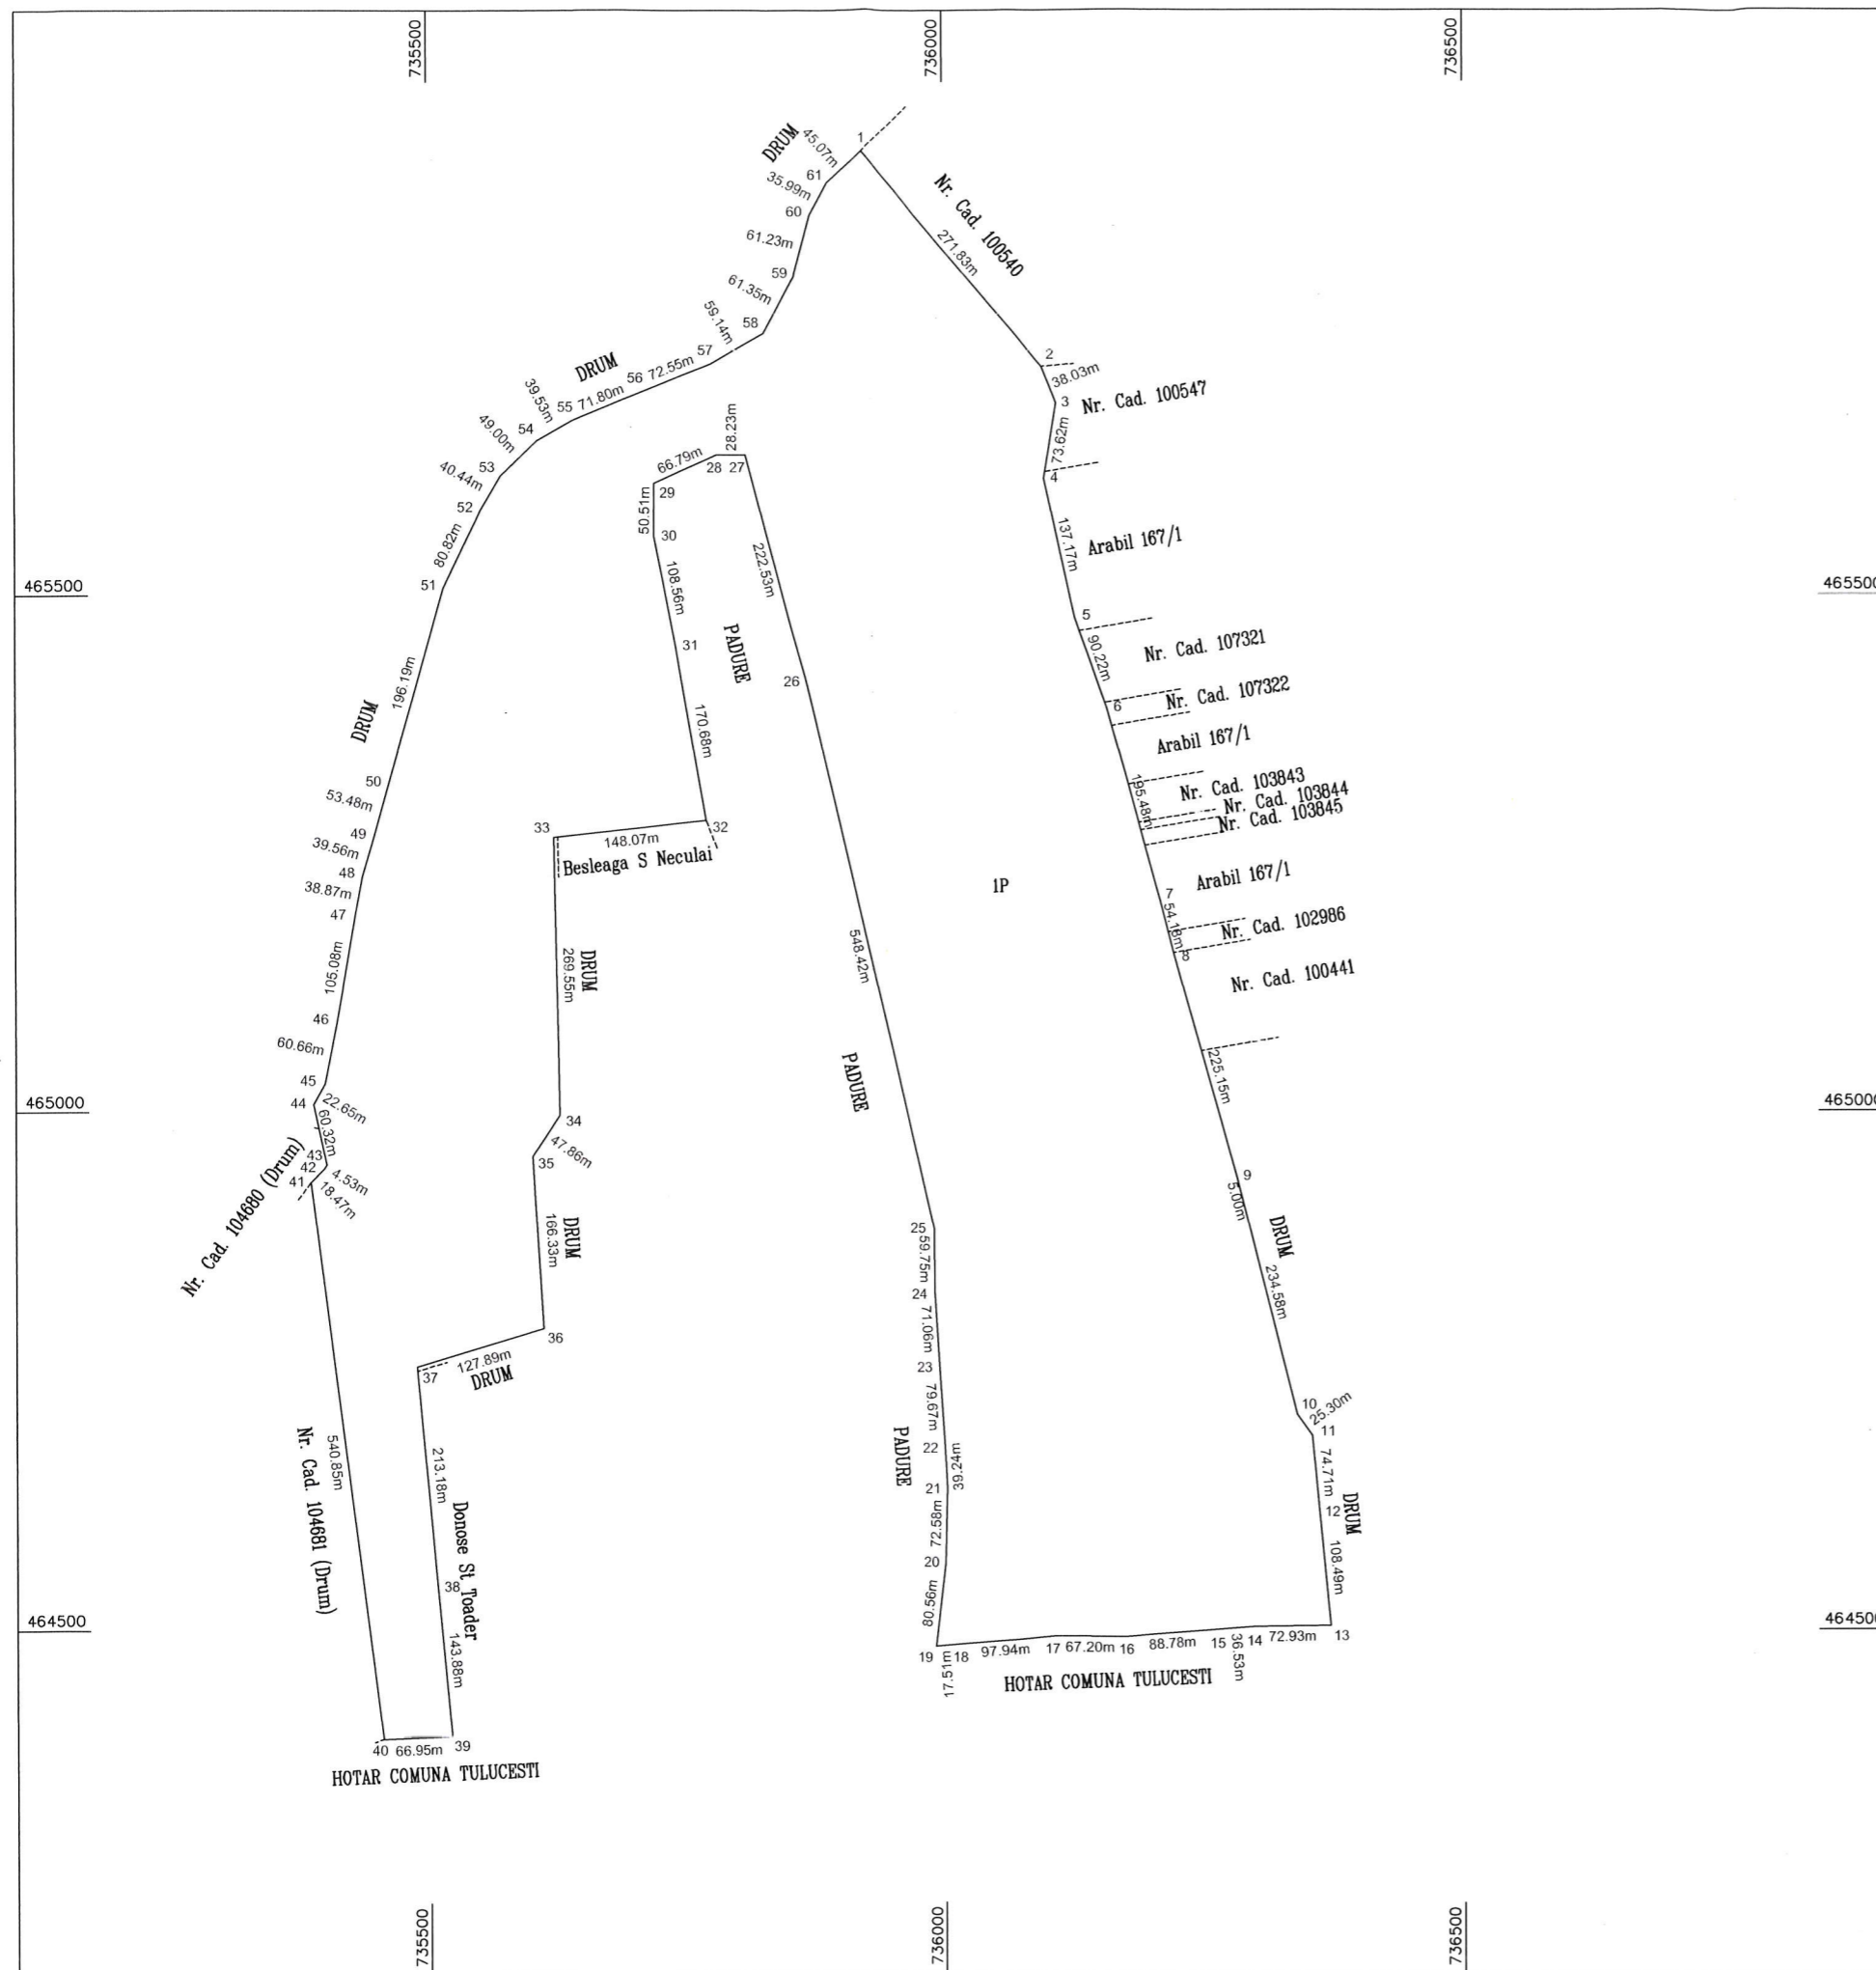

A. Date referitoare la teren			
Nr. parcela	Categorie de folosinta	Suprafata (m.p.)	Mentii
1	P	636800	Neimprejduit
Total		636800	-

B. Date referitoare la constructie			
Cod	Destinatia	Suprafata construita la sol (mp)	Mentii
-	-	-	-
Total		-	-

Suprafata totala masurata a imobilului = 636800 mp

Executant: SC ALFA IM S.R.L. Seria RO-B-J Nr. 1458 Clasa III <b>MIRȚ IOSIF</b> Seria RO-GL-F Nr. 0025/ 07.10.2010, Categoria B si C  Confirm executarea masuratorilor la teren, corectitudinea intocmirii documentatiei cadastrale si corespondenta acesteia cu realitatea din teren Semnatura <b>MIRȚ IOSIF</b> Data: AUGUST 2021	Inspector  Confirm introducerea imobilului in baza de date integrata si atribuirea numarului cadastral  82113/31.08.2021 Data..... <b>Iuliana Gavriliu</b> Stampila BCPI
---	---